

Full Size or Largest Size Plans
Site Plan
Landscape Plan
Elevations



SITE ACQUISITION

**SITE PHOTO:** 

COAL CREEK CONSULTING, LLC 1525 N. HAYDEN ROAD #100 SCOTTSDALE, ARIZONA 85257 PHONE: (480) 241-8263 CONTACT: RANDY DOWNING ARCHITECT

YOUNG DESIGN CORP. 10245 E. VIA LINDA, SUITE 211 SCOTTSDALE, AZ, 85258 PHONE: (480) 451-9609 FAX: (480) 451-9608 CONTACT: MATTHEW YOUNG SURVEYOR

RLF CONSULTING, LLC PO BOX 11657 CHANDLER, AZ, 85248 PHONE: (480) 510-3668 FAX: (480) 584-5824 CONTACT: RYAN FIDLER LESSOR / OWNER

CROWN PHOENIX VII L.L.C. 2355 E. CAMELBACK ROAD #325 PHOENIX, AZ 85016 PHONE: (602) 288-3836 CONTACT: ROBERT OLSHAN

CITY OF SCOTTSDALE PARKING REQUIREMENTS

TOTAL NET FLOOR SPACE = 34,689 SQUARE FEET

PROVIDED PARKING SPACES = 123 PARKING SPACES

TOTAL REQUIRED PARKING SPACES = 116 PARKING SPACES

FOR PROPOSED WIRELESS COMPOUND = 122 PARKING SPACES REMAINING

RATIO SHALL BE 1 SPACE / 300 SQUARE FEET

SUBTRACTED 1 PARKING SPACE TO ALLOW

PERCENTAGE OVER REQUIRED = 5%

PER TABLE 9.103.A

**EXISTING OFFICE BUILDINGS** 

LESSEE / COMPANY

VERIZON WIRELESS
126 W. GEMINI DRIVE
TEMPE, AZ, 85283
PHONE: (602) 819-2949
CONTACT: DIEGO TORRES

ZONING COMPLIANCE:

LOCAL JURISDICTION:
ASSESSORS PARCEL:
ZONING:
USE:
PARENT PARCEL AREA:
PROPOSED COMPOUND LEASE AREA:
PARKING REQ'D:
PARKING PROVIDED:

CITY OF SCOTTSDALE 131-09-002G I-1 TELECOMMUNICATION FACILITY 130,375 S.F. 501 S.F.

#### **GENERAL COMPLIANCE:**

HVAC USED ON THIS STRUCTURE IS NOT INTENDED FOR HUMAN COMFORT ITS USE IS SOLELY FOR ELECTRONIC EQUIPMENT COOLING.

DEVELOPMENT AND USE OF THIS SITE WILL CONFORM TO ALL APPLICABLE CODES AND ORDINANCES.

PROVIDE STREET ADDRESS IDENTIFICATION PER MUNICIPAL REQUIREMENTS.

THE USE OF THIS SITE WILL GENERATE NO TRASH.
THIS PROJECT DOES NOT REQUIRE WATER OR SEWER
THIS PROJECT REQUIRES PERMANENT POWER & TELEPHONE
CONNECTION

#### A.D.A. COMPLIANCE:

FACILITY IS UNMANNED AND NOT FOR HUMAN HABITATION. LANDINGS AND EXITS SHALL COMPLY WITH THE APPLICABLE BUILDING CODE.

#### F.C.C. COMPLIANCE:

ALL PROPOSED ANTENNAS SHALL BE IN COMPLIANCE WITH ALL FEDERAL COMMUNICATIONS COMMISSION (FCC) REGULATIONS, INCLUDING THOSE PROTECTING THE PUBLIC HEALTH AND THOSE PROTECTING HISTORIC DISTRICTS.

#### **PROJECT DESCRIPTION:**

SUNWEST EQUIPMENT CABINET

THE PROJECT CONSISTS OF THE INSTALLATION AND OPERATION OF ANTENNAS AND ASSOCIATED EQUIPMENT FOR COMPANY'S WIRELESS TELECOMMUNICATIONS NETWORK. FACILITY IS UNMANNED AND NOT FOR HUMAN HABITATION.

THIS FACILITY IS A STATE APPROVED, PREFABRICATED EQUIPMENT SHELTER, TO HOUSE RADIO EQUIPMENT. NO HAZARDOUS MATERIAL WILL BE STORED WITHIN THE FACILITY.

ALL EXITS SHALL BE OPERABLE FROM THE INSIDE WITHOUT THE USE OF KEYS OR SPECIAL KNOWLEDGE. MANUALLY OPERATED EDGE OR SURFACE MOUNTED FLUSH BOLTS ARE PROHIBITED.

NEW LESSEE ANTENNAS AND ASSOCIATED COAXIAL CABLES
NEW ELECTRICAL SERVICE
NEW LESSEE 50'-0" HIGH MONOPALM
NEW LESSEE CMU WALL & LESSEE T.S. ACCESS GATES
NEW STATE APPROVED PRE-FABRICATED

# verizon wireless


126 W. GEMINI DR. TEMPE, AZ 85283

FINTERNAL REVIEW-	T DATE
71 V 1 E 1 (1 V 1 E 1 Y 1 E 1	] 2, ., 2
CONSTRUCTION SIGNATURE	
RF SIGNATURE	
FACILITIES SIGNATURE	
DEAL FOTATE CLONIATURE	



architecture / project management 10245 E. Via Linda, Scottsdale, AZ 85258 ph: 480 451 9609 fax: 480 451 9608 e mail: corporate@ydcoffice.com

This drawing is copywrited and the property of Young Design Corporation (YDC) & produced solely by YDC and affiliates. reproduction or use of this drawing and/or the information contained hereon is forbidden without

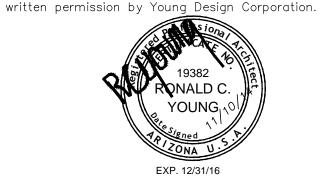

THIS DOCUMENT CONTAINS AN ELECTRONIC SIGNATURE PURSUANT TO A.R.S. TITLE 41 AND TITLE 44. IT IS A VIOLATION FOR ANY PERSON, UNLESS UNDER THE DIRECT SUPERVISION OF THE REGISTRANT TO MODIFY THIS DOCUMENT

PRELIMINARY UNLESS SIGNE

	-NO. <del>-</del>	DATE	DESCRIPTION
	1	6/25/2014	PRELIMINARY REVIEW ZD'S
	2	7/29/2014	SUBMITTAL ZD'S
	3	8/11/2014	COMMENTS
	4	11/4/2014	CITY COMMENTS

ARCHITECTS JOB NO. — YDC-6000

- PROJECT INFORMATION -

PHO\_DYNAMIC

1525 N. HAYDEN ROAD SCOTTSDALE, AZ 85257

SHEET TITLE


TITLE SHEET

JURISDICTION APPROVAL

SHEET NUMBER =

T-1

**VICINITY MAP:** 

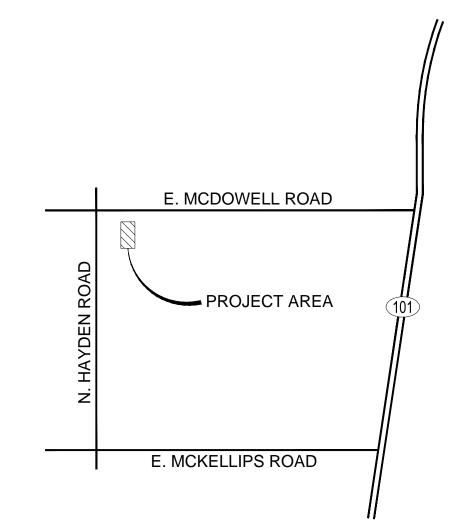

### SITE COORDINATES:

LATITUDE : 33° 27' 52.822" N LONGITUDE : 111° 54' 23.218" W ELEVATION : 1219.7' A.M.S.L.


### **DRIVING DIRECTIONS:**

FROM VERIZON OFFICE IN TEMPE, AZ: HEAD EAST ON W. GEMINI DR TOWARD S. MAPLE AVE. TURN RIGHT ONTO S. MAPLE AVE. TURN LEFT ONTO E. GUADALUPE RD. TURN LEFT ONTO N. PRICE RD. TAKE THE AZ-101 N RAMP ON THE LEFT TO US-60. MERGE ONTO AZ-101 LOOP N. TAKE EXIT 49 FOR MCDOWELL ROAD TOWARD THOMAS ROAD / INDIAN SCHOOL ROAD. TURN LEFT ONTO E. MCDOWELL RD. TURN LEFT ONTO N. 81ST ST. DESTINATION WILL BE ON THE RIGHT.

### SHEET INDEX:

NORTH

T-1	TITLE SHEET, PROJECT INFO
LS-1	TOPOGRAPHIC SURVEY
Z-1	SITE PLAN
Z-2	ENLARGED SITE PLAN
Z-2.1	RADIO EQUIPMENT DETAILS
Z-3	SITE ELEVATIONS
Z-4	SITE ELEVATIONS

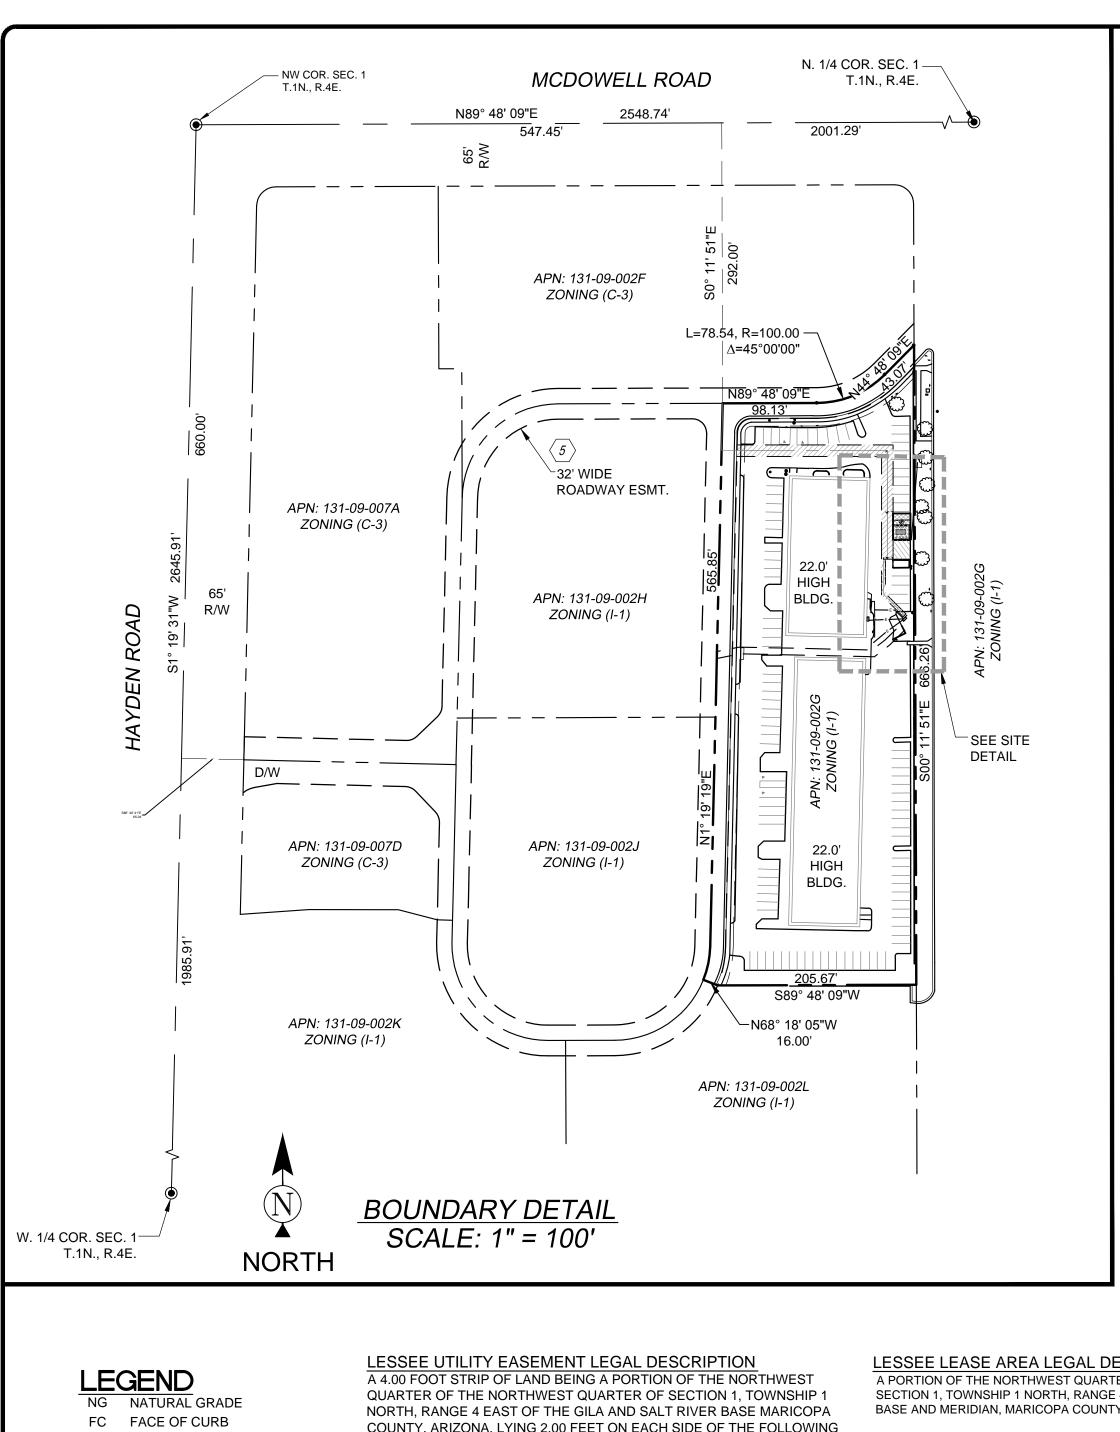

#### **SURVEYOR NOTES**

- . ALL TITLE INFORMATION IS BASED UPON A COMMITMENT FOR TITLE INSURANCE PREPARED BY GREAT AMERICAN TITLE AGENCY, ORDER NO.: 21402094 EFFECTIVE DATE: 05/21/14.
- SURVEYOR HAS NOT PERFORMED A SEARCH OF PUBLIC RECORDS TO DETERMINE ANY DEFECT IN TITLE.
- 3. THE BOUNDARY SHOWN HEREON IS PLOTTED FROM RECORD INFORMATION AND DOES NOT CONSTITUTE A BOUNDARY SURVEY OF
- SURVEYOR DOES NOT GUARANTEE THAT ALL UTILITIES ARE SHOWN OR THEIR LOCATIONS. IT IS THE RESPONSIBILITY OF THE CONTRACTOR AND DEVELOPER TO CONTACT BLUE STAKE AND ANY OTHER INVOLVED AGENCIES TO LOCATE ALL UTILITIES PRIOR TO CONSTRUCTION. REMOVAL, RELOCATION AND/ OR REPLACEMENT IS THE RESPONSIBILITY OF THE CONTRACTOR.

#### PROJECT META DATA

- ELEVATIONS SHOWN HEREON ARE REPRESENTED IN NORTH AMERICAN VERTICAL DATUM OF 1988 (NAVD88) ESTABLISHED FROM GPS DERIVED ELLIPSOID HEIGHTS, APPLYING GEOID 09 SEPARATIONS CONSTRAINING TO NGS CORS STATIONS PROVIDED IN THE "ONLINE POSITIONING USER SERVICE" (OPUS) SOLUTION FOR THIS SPECIFIC
- BEARINGS SHOWED HEREON ARE BASED UPON U.S. STATE PLANE NAD83 COORDINATE SYSTEM ARIZONA STATE PLANE COORDINATE ZONE CENTRAL, DETERMINED BY GPS OBSERVATIONS.
- 3. FIELD WORK FOR THIS PROJECT WAS PERFORMED ON 06/16/14.

#### SCHEDULE B EXCEPTIONS

- — — —

- (5.) ALL MATTERS AS SET FORTH IN MAP OF DEDICATION FOR SCOTTSDALE COMMERCE CENTER RECORDED AS BOOK 266 OF MAPS, PAGE 21 OF OFFICIAL RECORDS. (REFERENCED)
- (9.) AN EASEMENT FOR UNDERGROUND POWER AND ALL OTHER MATTERS AS SET FORTH THEREIN, RECORDED IN 88-386933 OF OFFICIAL RECORDS. (REFERENCED)

# LESSOR'S LEGAL DESCRIPTION PARCEL NO.1:

THAT PART OF THE NORTHWEST QUARTER OF THE NORTHWEST QUARTER OF SECTION 1, TOWNSHIP 1 NORTH, RANGE 4 EAST OF THE GILA AND SALT RIVER BASE AND MERIDIAN, MARICOPA COUNTY, ARIZONA, DESCRIBED AS FOLLOWS:

COMMENCING AT THE NORTHWEST CORNER OF THE NORTHWEST QUARTER OF SAID SECTION 1;

THENCE SOUTH 89 DEGREES 55 MINUTES 40 SECONDS EAST ALONG THE NORTH LINE OF THE SAID NORTHWEST QUARTER 547.45 FEET:

THENCE SOUTH 00 DEGREES 04 MINUTES 20 SECONDS WEST PERPENDICULAR TO THE NORTH LINE OF THE SAID NORTHWEST QUARTER 292.0 FEET TO THE POINT OF BEGINNING;

THENCE SOUTH 89 DEGREES 55 MINUTES 40 SECONDS EAST PARALLEL WITH THE NORTH LINE OF THE SAID NORTHWEST QUARTER 98.13 FEET TO A POINT ON THE ARC OF A CIRCLE THE CENTER OF WHICH BEARS NORTH 00 DEGREES 04 MINUTES 20 SECONDS EAST 100.0 FEET;

THENCE NORTHEASTERLY ALONG THE ARC OF SAID CIRCLE THROUGH A CENTRAL ANGLE OF 45 DEGREES 00 MINUTES 00 SECONDS, A DISTANCE OF 78.54 FEET TO THE POINT OF TANGENCY;

THENCE NORTH 45 DEGREES 04 MINUTES 20 SECONDS EAST 43.07 FEET;


THENCE NORTH 89 DEGREES 55 MINUTES 40 SECONDS WEST 205.67

THENCE SOUTH 00 DEGREES 09 MINUTES 50 SECONDS WEST 666.26 FEET;

THENCE NORTH 67 DEGREES 53 MINUTES 34 SECONDS WEST 16.0 FEET TO A POINT ON THE ARC OF A CIRCLE THE CENTER OF WHICH BEARS NORTH 67 DEGREES 53 MINUTES 34 SECONDS WEST 100.0 FEET;

THENCE NORTHEASTERLY ALONG THE ARC OF SAID CIRCLE HAVING A CENTRAL ANGLE OF 20 DEGREES 30 MINUTES 56 SECONDS A DISTANCE OF 35.81 FEET TO THE POINT OF TANGENCY;

THENCE NORTH 01 DEGREE 35 MINUTES 30 SECONDS EAST PARALLEL WITH THE WEST LINE OF SAID NORTHWEST QUARTER 565.85 FEET TO

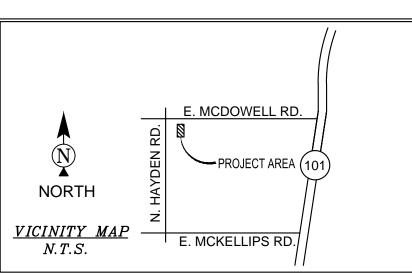

LINE TABLE

16.00 S88° 40' 41"E

113.01 N0° 00' 00"E

27.67 S0° 00' 00"E

27.67 N0° 00' 00"E

6.00 N90° 00' 00"W

BEARING

N90° 00' 00"E

N90° 00' 00"E

N90° 00' 00"E

N90° 00' 00"W

N90° 00' 00"W

LINE LENGTH

156.51

6.00

18.00

18.00

18.00

L1

L2

L3

L4

L5

L6

L8

L9

L10



architecture / project management 10245 E. Via Linda, Scottsdale, AZ 85258 ph: 480 451 9609 fax: 480 451 9608

e mail: corp@ydcoffice.com

REUSE OF DOCUMENT THE IDEAS & DESIGN INCORPORATED HEREON, AS AN INSTRUMENT OF PROFESSIONAL SERVICE. IS THE PROPERTY OF RLF CONSULTING, LLC & IS NOT TO BE USED FOR ANY OTHER PROJECT WITHOUT WRITTEN AUTHORIZATION OF RLF CONSULTING, LLC.

FIELD BY:	JMM
DRAWN BY:	PAS
CHECKED BY:	RLF

l		REVISIONS			
ı					
ı					
ı					
ı	4	11/06/14	REVISION		
ı	3	08/25/14	REVISION		
ı	2	06/25/14	FINAL SUBMITTAL		
1	1	06/23/14	PRELIM SUBMITTAL		
1	NO.	DATE	DESCRIPTION		



PROJECT No. 09006657

SITE NAME:

PHO DYNAMIC


SITE ADDRESS:

1525 N. HAYDEN RD. SCOTTSDALE, AZ 85287

SHEET TITLE:

SITE SURVEY

**REVISION:** SHEET NO.

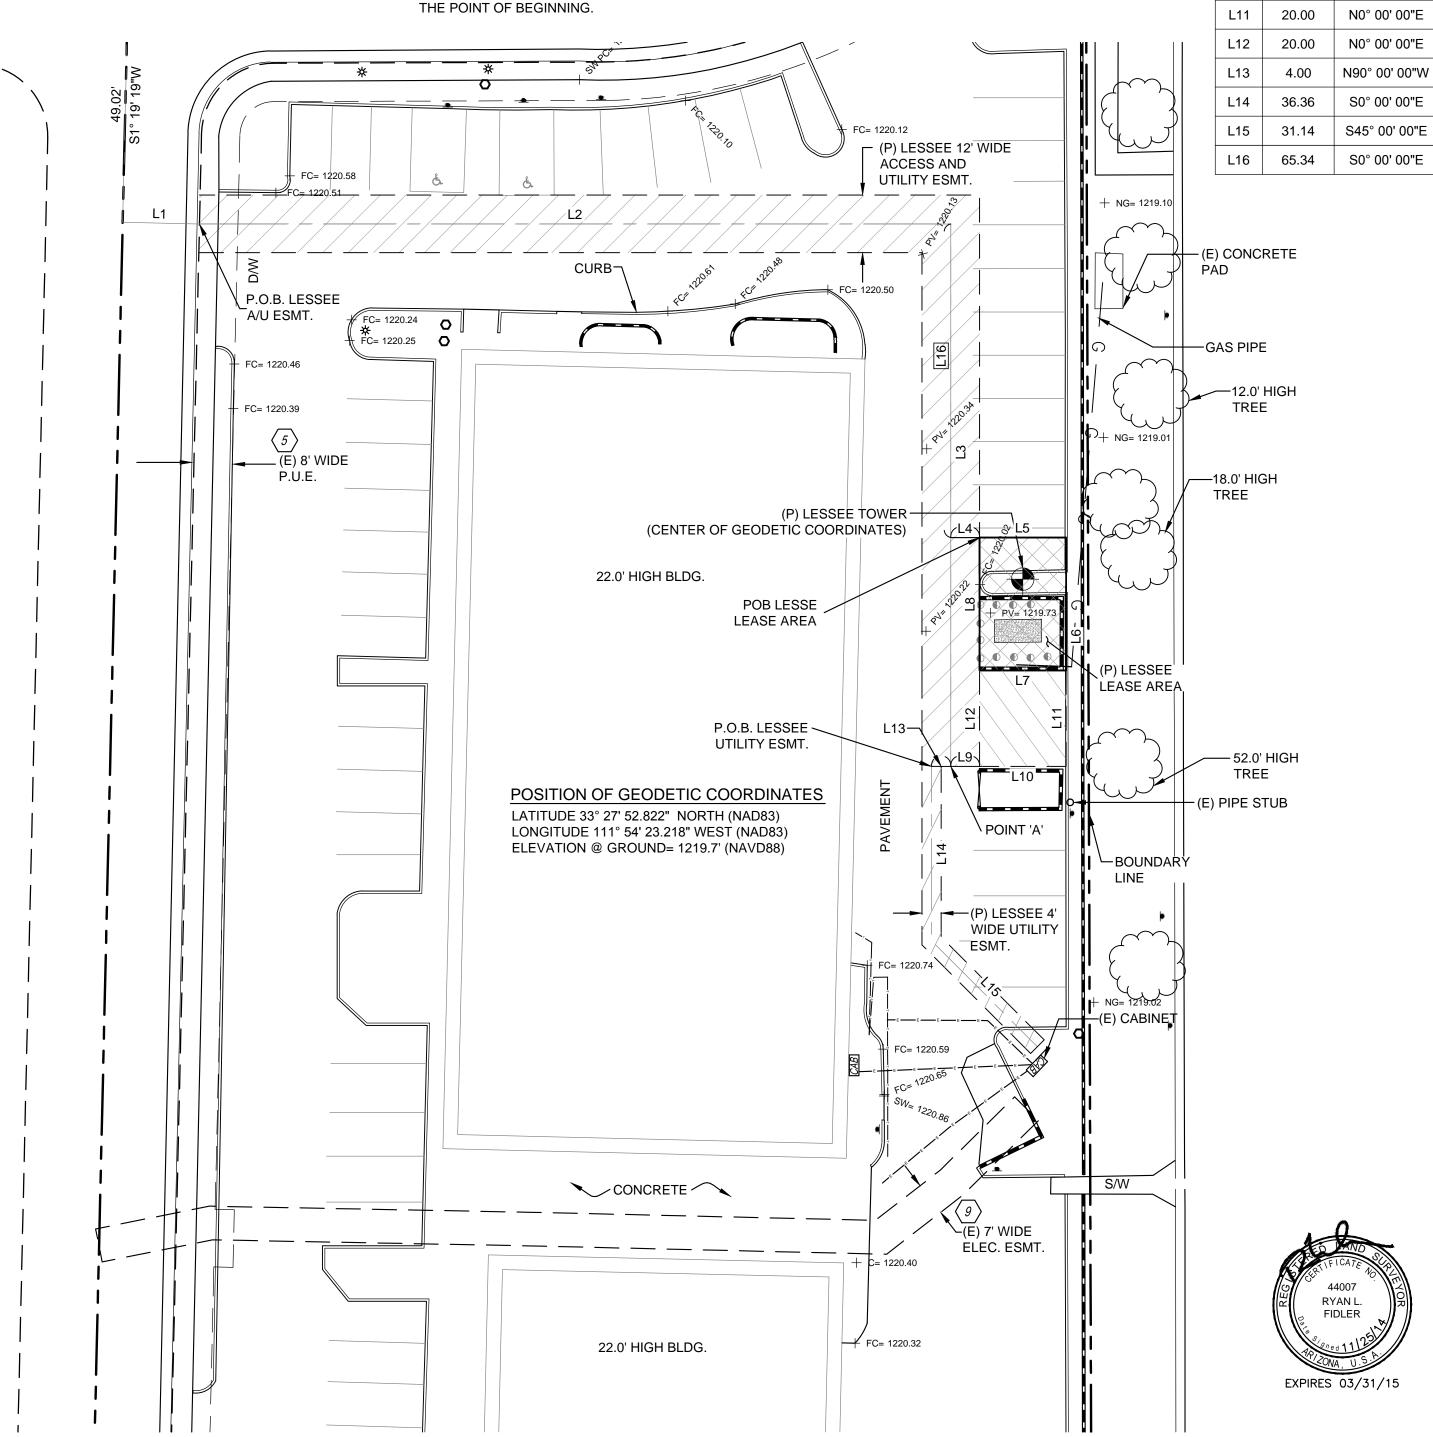

COUNTY, ARIZONA, LYING 2.00 FEET ON EACH SIDE OF THE FOLLOWING **DESCRIBED CENTERLINE:** 

R/W RIGHT OF WAY

D/W ACCESS DRIVEWAY

1419.18 SPOT ELEVATION

WM WATER METER

▼ FIRE HYDRANT

FOUND AS NOTED

ELECTRICAL PULL BOX

SAN. SEWER MANHOLE

── ─ ─ PROPERTY LINE (OTHER)

SEWER CLEANOUT

IRRIGATION CONTROL VALVE

— T — T — U/G TELECOMMUNICATIONS LINE

POSITION OF GEODETIC COORDINATES

■ ELECTRICAL METER

GAS METER

BREAKLINE

ET ELECTRICAL TRANSFORMER

-O DOWN GUY

POWER POLE

□ LIGHT POLE

₩ GAS VALVE

BOLLARD

—— — — PROPERTY LINE

— — CENTERLINE

---- --- EASEMENT LINE

— E — U/G ELECTRIC LINE

—— — LEASE LINE

—— G —— G — U/G GAS LINE

⊸ SIGN

CMU CONCRETE MASONRY UNIT

WATER CONTROL VALVE

MARICOPA COUNTY RECORDER

PV PAVEMENT


TOP TOP OF SLOPE

TOE TOE OF SLOPE

COMMENCING AT THE NORTHWEST CORNER OF SAID SECTION 1 FROM WHICH THE NORTH QUARTER CORNER BEARS NORTH 89°48'09" EAST, 2548.74 FEET:

THENCE NORTH 89°48'09" EAST, TO A POINT ON THE NORTH LINE OF SECTION 1, A DISTANCE OF 547.45 FEET; THENCE SOUTH 00°11'51" EAST, TO A POINT AT THE INTERSECTION OF E. COMMERCE CT. AND N. COMMERCE CT. A DISTANCE OF 292.00 FEET; THENCE SOUTH 01°19'19" WEST, ALONG N. COMMERCE CT. A DISTANCE OF 49.02 FEET; THENCE SOUTH 88°40'41" EAST, TO THE WEST RIGHT OF WAY LINE OF N. COMMERCE CT A DISTANCE OF 16.00 FEET THENCE NORTH 90°00'00" EAST, 156.51 FEET; THENCE SOUTH 00°00'00" EAST, 113.01 FEET; THENCE NORTH 90°00'00" WEST, 4.00 FEET; TO THE POINT OF BEGINNING.

THENCE SOUTH 00°00'00" EAST, 36.36 FEET; THENCE SOUTH 45°00'00" EAST, 31.14 FEET TO THE POINT OF TERMINUS.

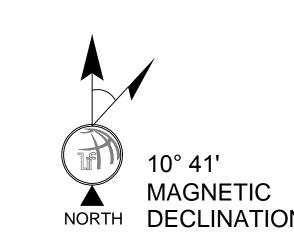

DECLINATION

GRAPHIC SCALE

( IN FEET 1 inch = 20 ft. LESSEE LEASE AREA LEGAL DESCRIPTION

A PORTION OF THE NORTHWEST QUARTER OF THE NORTHWEST QUARTER OF SECTION 1, TOWNSHIP 1 NORTH, RANGE 4 EAST OF THE GILA AND SALT RIVER BASE AND MERIDIAN, MARICOPA COUNTY, ARIZONA, DESCRIBED AS FOLLOWS;

COMMENCING AT THE NORTHWEST CORNER OF SAID SECTION 1, FROM WHICH THE NORTH QUARTER CORNER BEARS NORTH 89°48'09" EAST, 2548.74 FEET:

THENCE NORTH 89°48'09" EAST, TO A POINT ON THE NORTH LINE OF SECTION 1, A DISTANCE OF 547.45 FEET; THENCE SOUTH 00°11'51" EAST, TO A POINT AT THE INTERSECTION OF E. COMMERCE CT. AND N. COMMERCE CT. A DISTANCE OF 292.00 FEET; THENCE SOUTH 01°19'19" WEST, ALONG N. COMMERCE CT. A DISTANCE OF 49.02 FEET; THENCE SOUTH 88°40'41" EAST, TO THE WEST RIGHT OF WAY LINE OF N. COMMERCE CT. A DISTANCE OF 16.00 FEET.

THENCE NORTH 90°00'00" EAST, 156.51 FEET; THENCE SOUTH 00°00'00" EAST, 65.34 FEET; THENCE NORTH 90°00'00" EAST, 6.00 FEET; TO THE POINT OF

THENCE NORTH 90°00'00" EAST, 18.00 FEET; THENCE SOUTH 00°00'00" EAST, 27.67 FEET; THENCE NORTH 90°00'00" WEST, 18.00 FEET; THENCE NORTH 00°00'00" EAST, 27.67 FEET;

### LESSEE ACCESS AND UTILITY EASEMENT LEGAL DESCRIPTION

A 12.00 FOOT WIDE STRIP OF LAND BEING A PORTION OF THE NORTHWEST QUARTER OF THE NORTHWEST QUARTER OF SECTION 1, TOWNSHIP 1 NORTH, RANGE 4 EAST OF THE GILA AND SALT RIVER BASE AND MERIDIAN, MARICOPA COUNTY, ARIZONA, LYING 6.00 FEET ON EACH SIDE OF THE FOLLOWING DESCRIBED CENTERLINE;

COMMENCING AT THE NORTHWEST CORNER OF SAID SECTION 1, FROM WHICH THE NORTH QUARTER CORNER BEARS NORTH 89°48'09" EAST, 2548.74 FEET:


THENCE NORTH 89°48'09" EAST, TO A POINT ON THE NORTH LINE OF SECTION 1, A DISTANCE OF 547.45 FEET; THENCE SOUTH 00°11'51" EAST, TO A POINT AT THE INTERSECTION OF E. COMMERCE CT. AND N. COMMERCE CT. A DISTANCE OF 292.00 FEET; THENCE SOUTH 01°19'19" WEST, ALONG N. COMMERCE CT. A DISTANCE OF 49.02 FEET; THENCE SOUTH 88°40'41" EAST, TO THE WEST RIGHT OF WAY LINE OF N. COMMERCE CT. A DISTANCE OF 16.00 FEET TO THE POINT OF **BEGINNING:** 


THENCE NORTH 90°00'00" EAST, 156.51 FEET; THENCE SOUTH 00°00'00" EAST, 113.01 FEET TO A POINT KNOWN HEREIN AS POINT 'A' AND THE POINT OF

TOGETHER WITH;

BEGINNING AT SAID POINT 'A' THENCE NORTH 90°00'00" EAST, 6.00 FEET TO THE POINT OF BEGINNING.

THENCE NORTH 90°00'00" EAST, 18.00 FEET; THENCE NORTH 00°00'00" EAST, 20.00 FEET; THENCE NORTH 90°00'00" WEST, 18.00 FEET; THENCE SOUTH 00°00'00" EAST, 20.00 FEET TO THE POINT OF BEGRIMING.

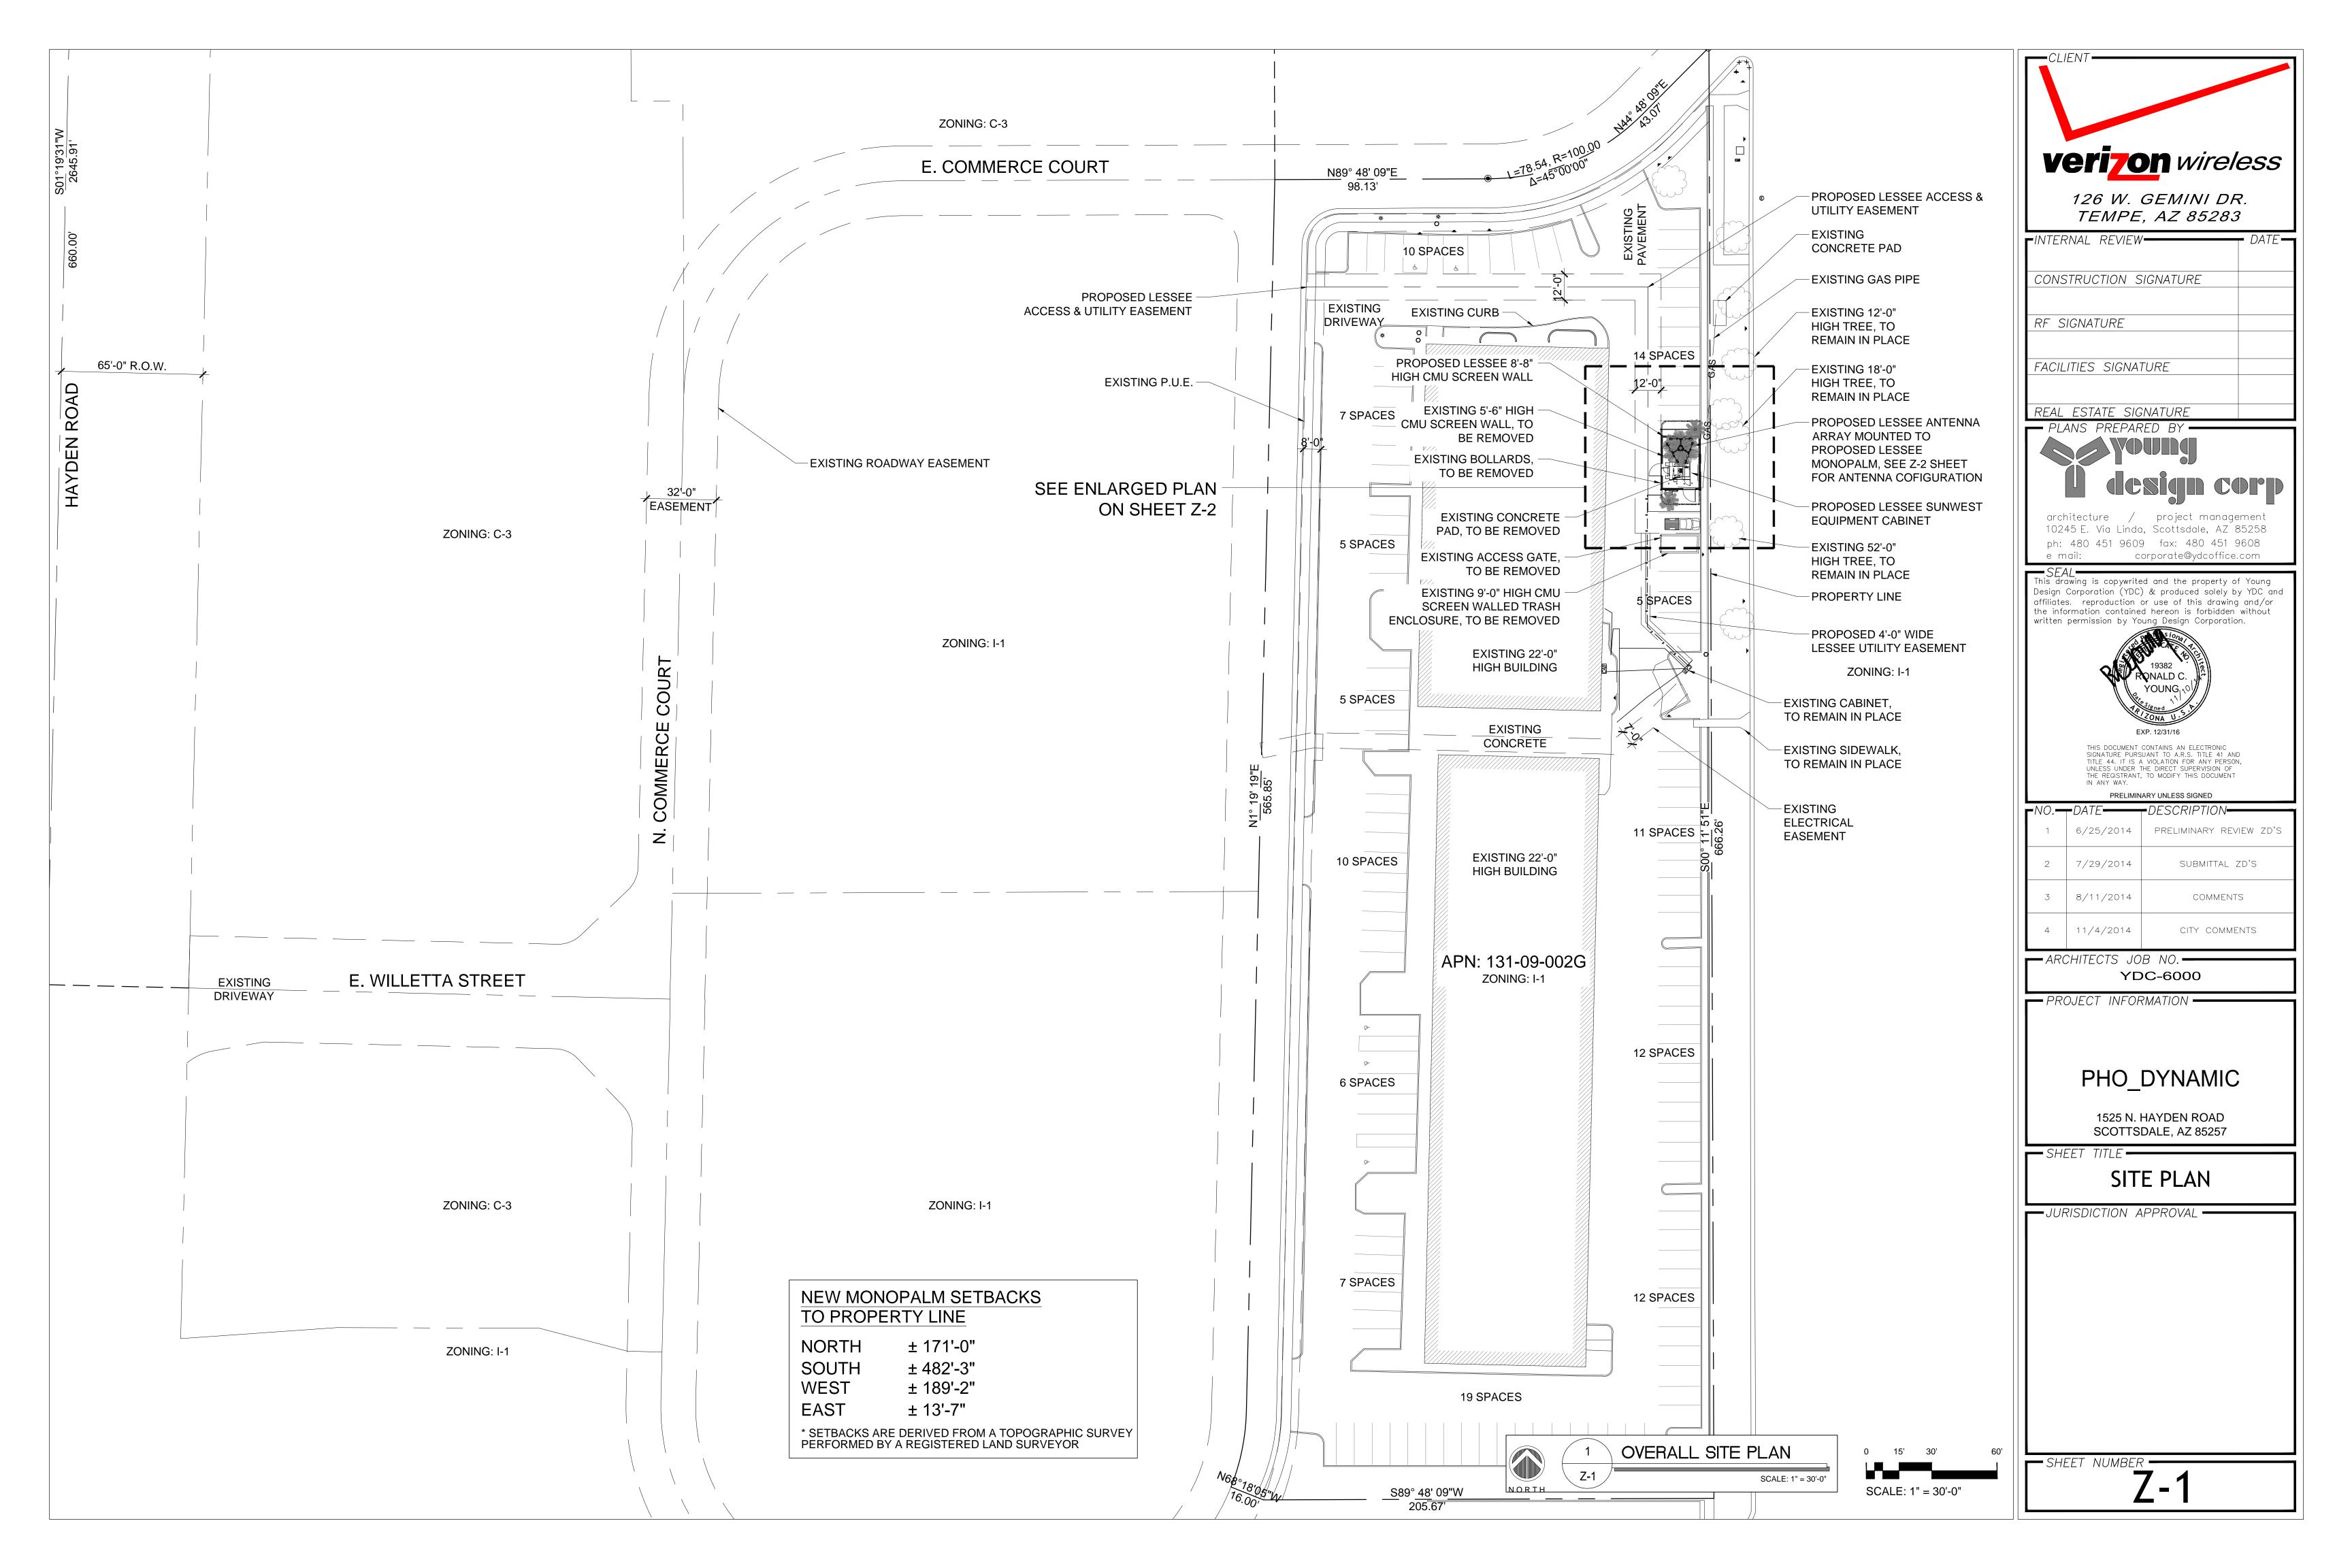

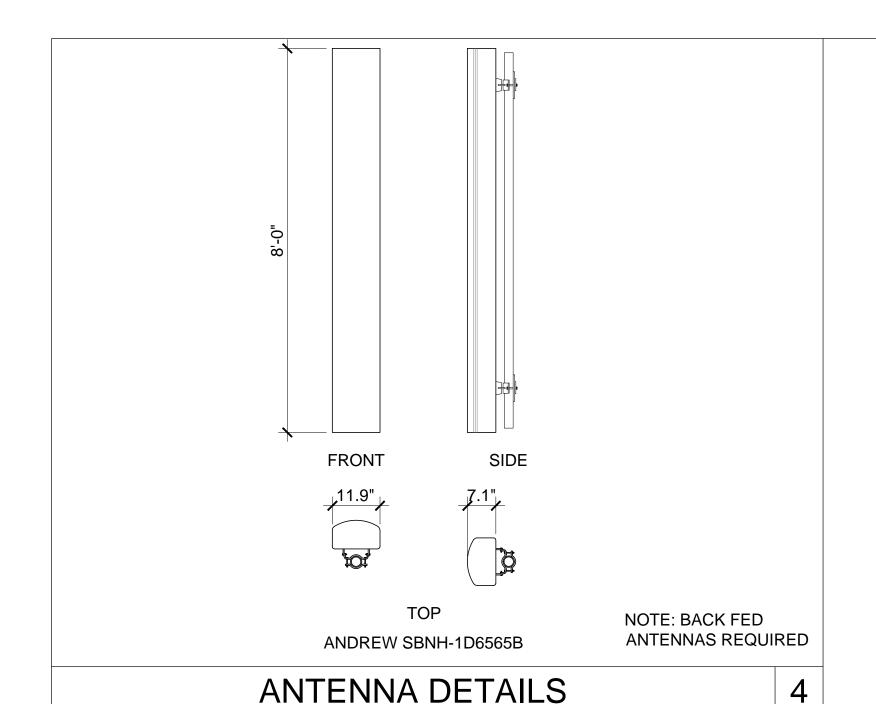



COAXIAL CABLE TABLE						
SECTOR	AZIMUTH	CENTERLINE	QTY.	SIZE	TYPE	
ALPHA	0°	46'-0"	1	-	-	
BETA	110°	46'-0"	-	-	-	
GAMMA	240°	46'-0"	-	-	-	
N/A	N/A	46'-0"	2	1-5/8"	6X12 HYBRID	

NOTE:
ALL AZIMUTHS SHOWN ARE RELATIVE TO TRUE NORTH,
UNLESS NOTED OTHERWISE

\*IT SHALL BE THE CONTRACTORS RESPONSIBILITY TO VERIFY AZIMUTHS DEPICTED HEREIN WITH RF DEPARTMENT PRIOR TO INSTALLING ANTENNAS.

## COAX CABLE INFORMATION

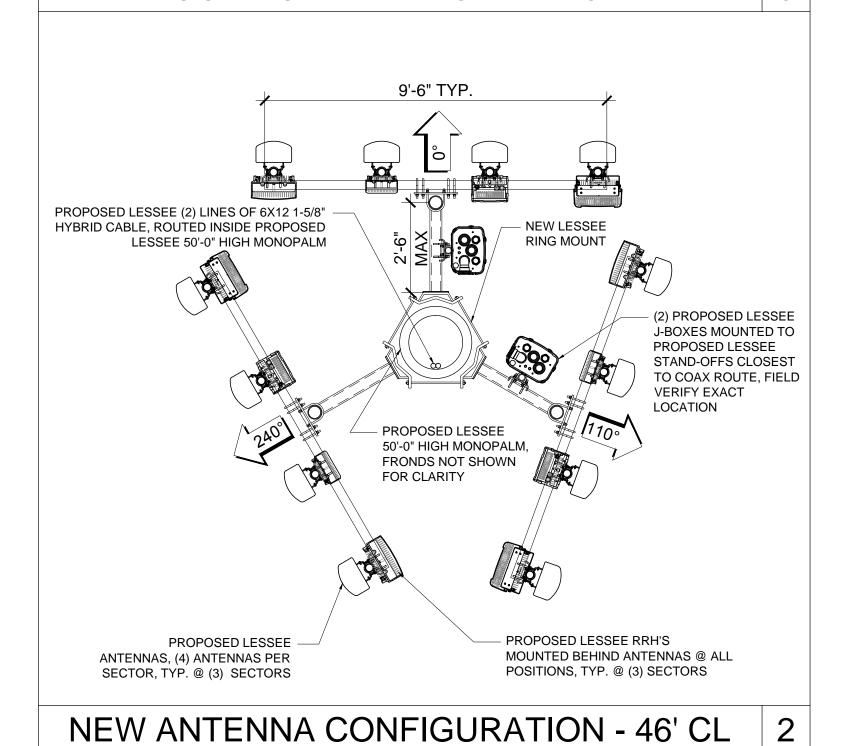

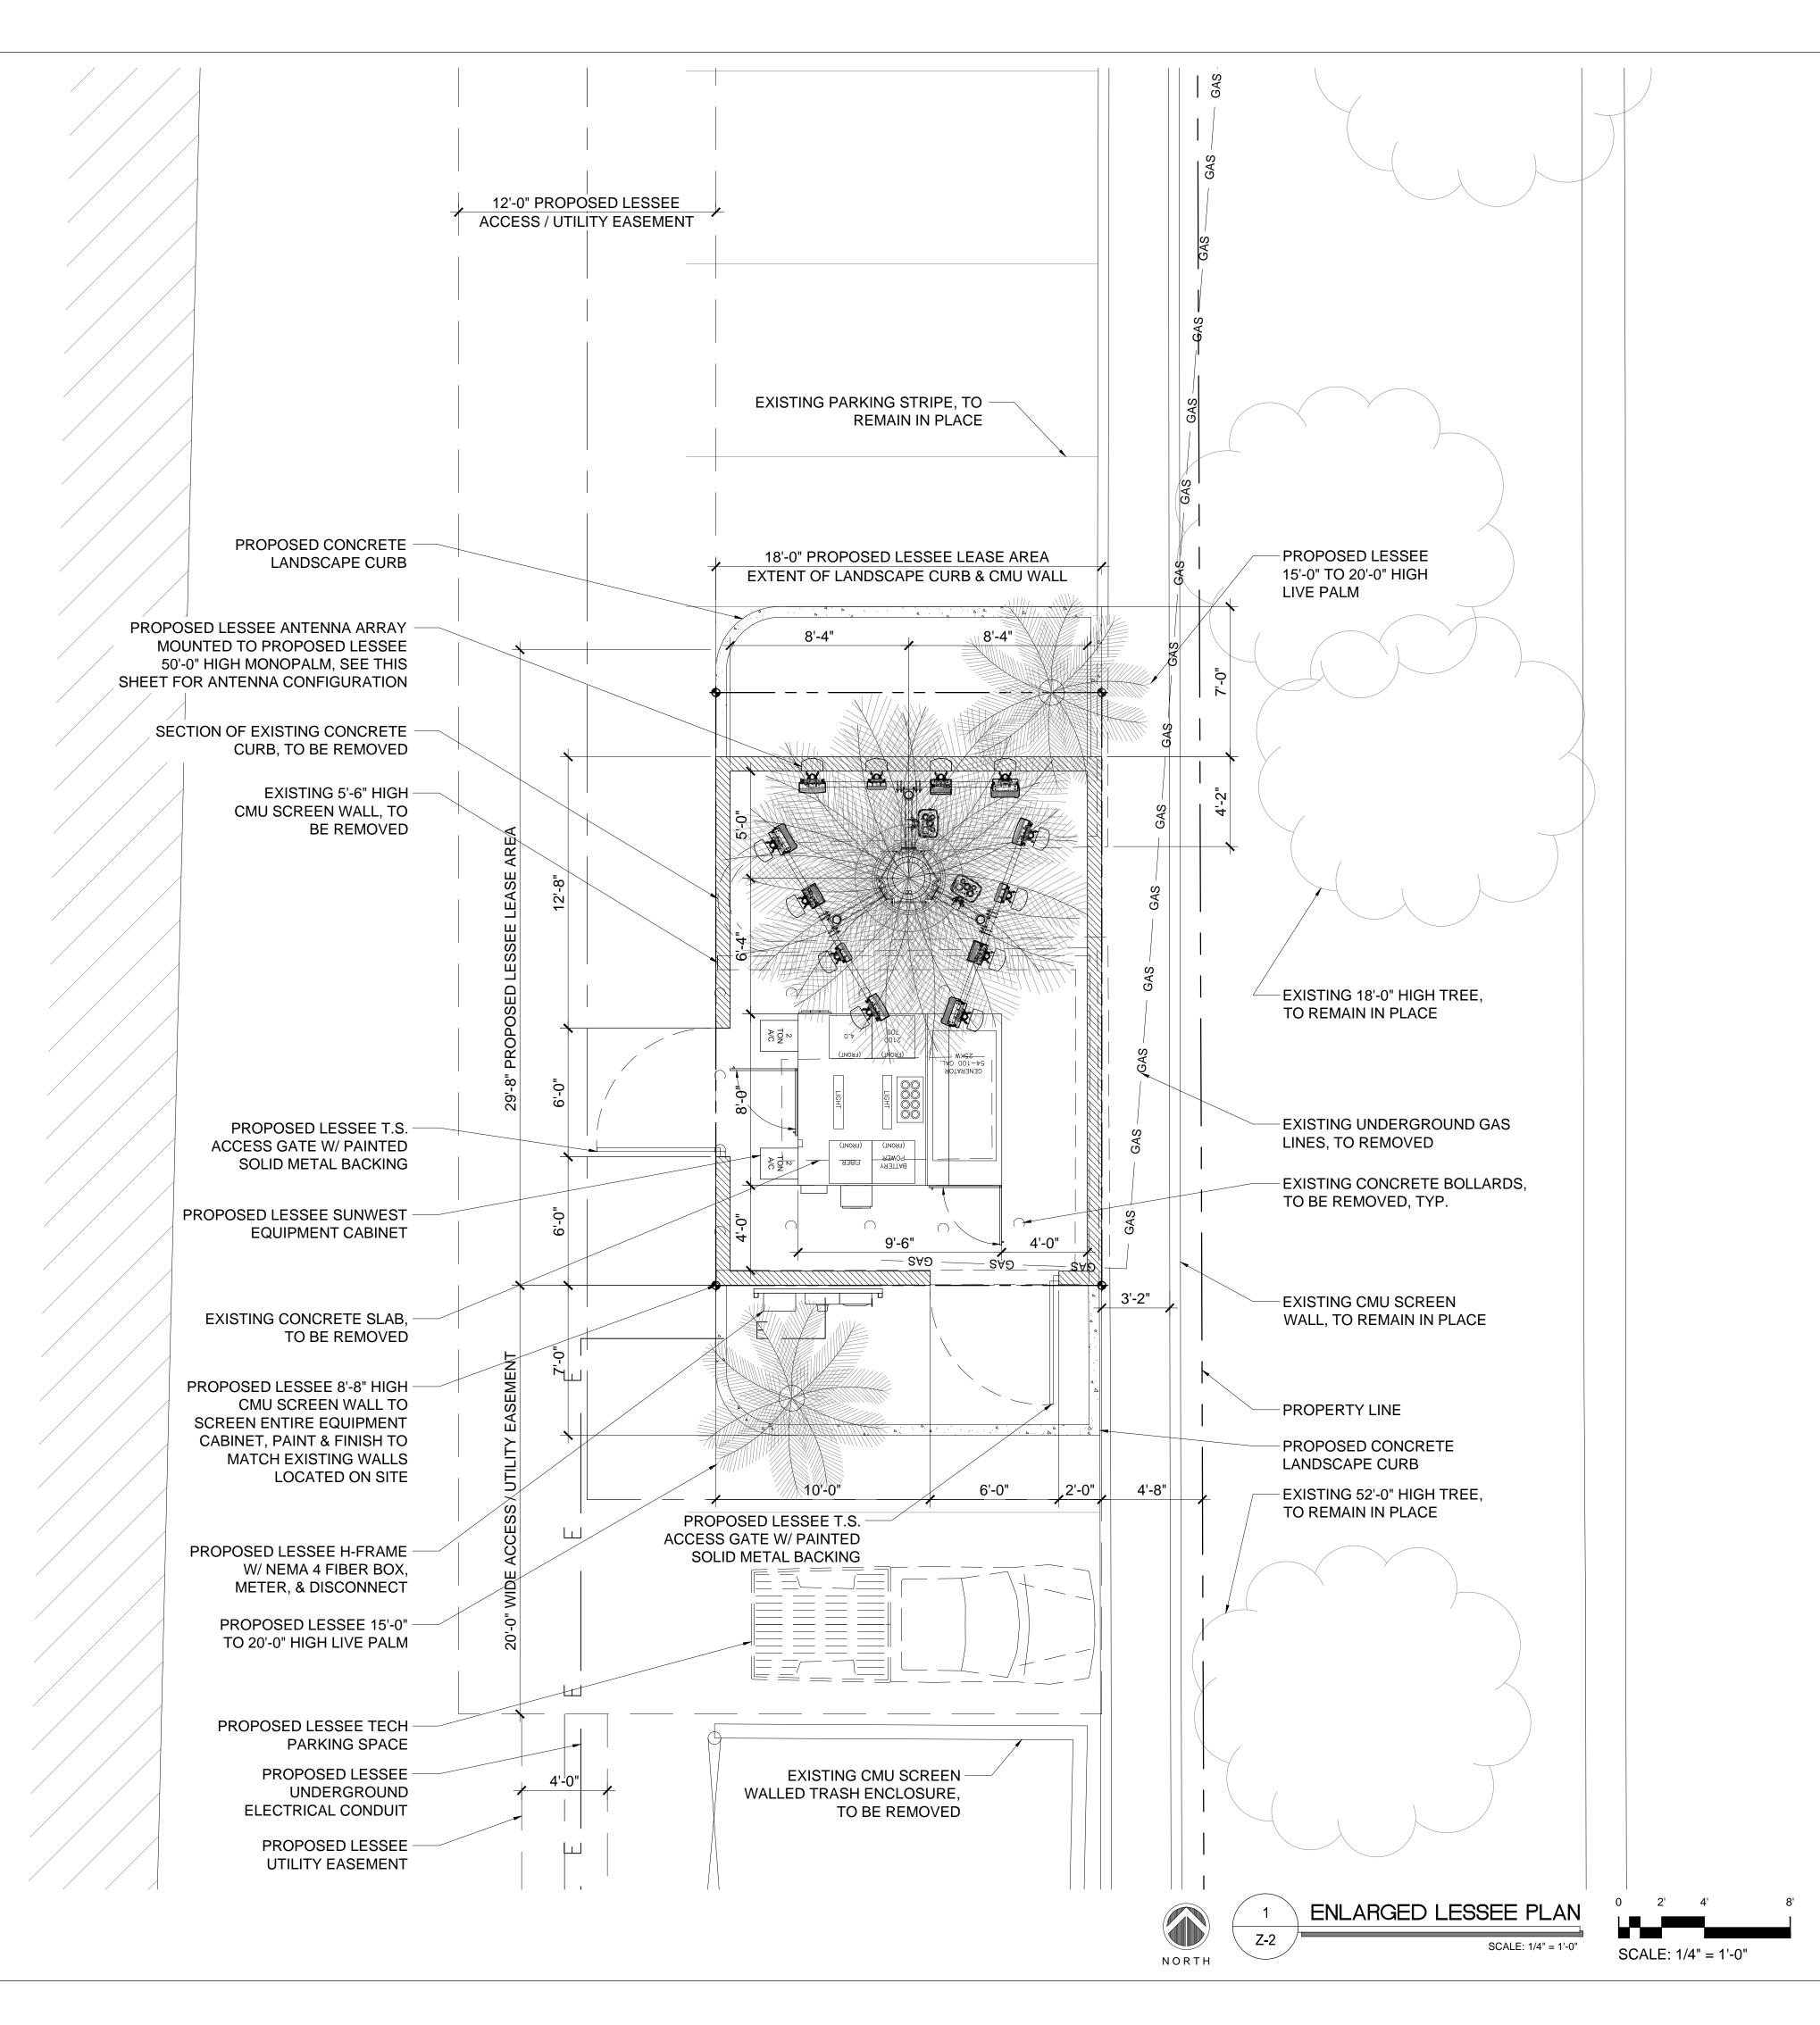



TEMPE, AZ 85283

INTERNAL REVIEW DATE

CONSTRUCTION SIGNATURE

RF SIGNATURE

FACILITIES SIGNATURE


PLANS PREPARED BY

VOUND

COPP

architecture / project management 10245 E. Via Linda, Scottsdale, AZ 85258 ph: 480 451 9609 fax: 480 451 9608 e mail: corporate@ydcoffice.com

This drawing is copywrited and the property of Young Design Corporation (YDC) & produced solely by YDC and affiliates. reproduction or use of this drawing and/or the information contained hereon is forbidden without

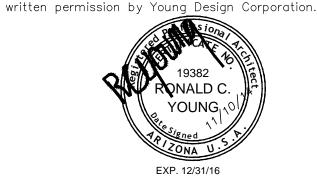

THIS DOCUMENT CONTAINS AN ELECTRONIC SIGNATURE PURSUANT TO A.R.S. TITLE 41 AND TITLE 44. IT IS A VIOLATION FOR ANY PERSON, UNLESS UNDER THE DIRECT SUPERVISION OF THE REGISTRANT, TO MODIFY THIS DOCUMENT

PRELIMINARY UNLESS SIGNE

	<b>-</b> NO. <b>-</b>	-DAIL	-DESCRIPTION
	1	6/25/2014	PRELIMINARY REVIEW ZD'S
	2	7/29/2014	SUBMITTAL ZD'S
	3	8/11/2014	COMMENTS
	4	11/4/2014	CITY COMMENTS

YDC-6000

PROJECT INFORMATION -


PHO\_DYNAMIC


1525 N. HAYDEN ROAD SCOTTSDALE, AZ 85257


ENLARGED SITE PLAN
SITE DETAILS


JURISDICTION APPROVAL -


SHEET NUMBER 7-2

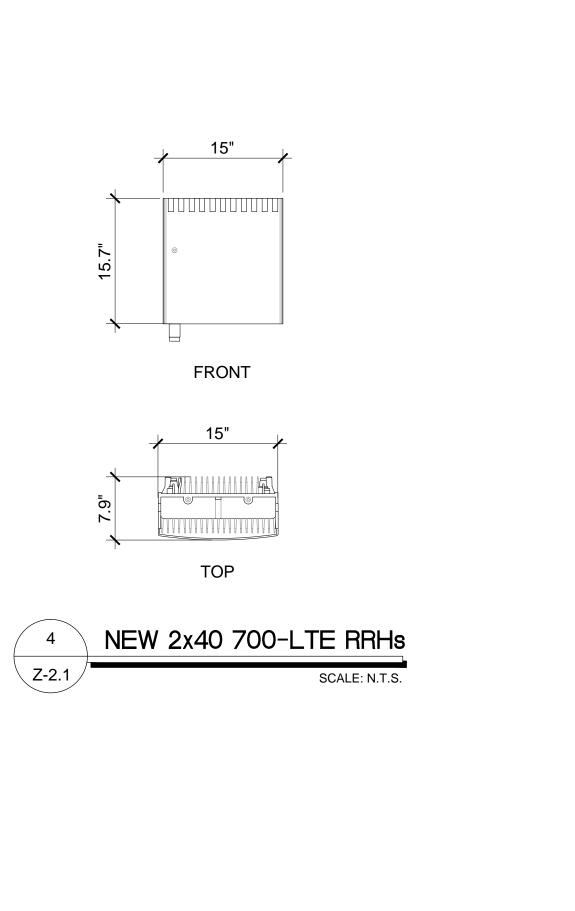

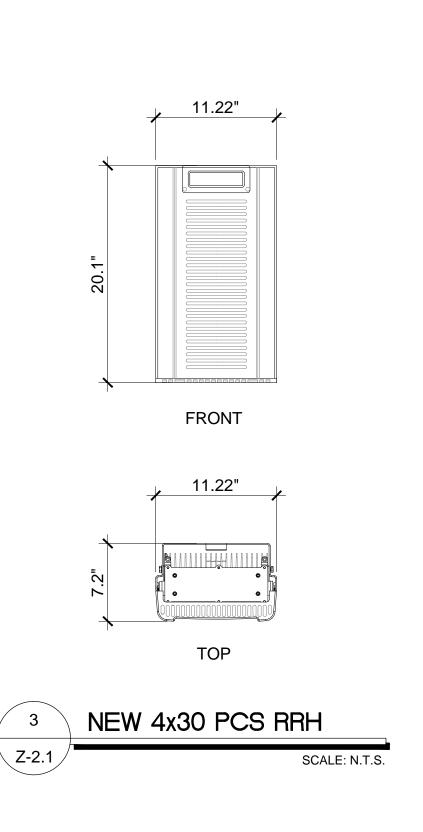

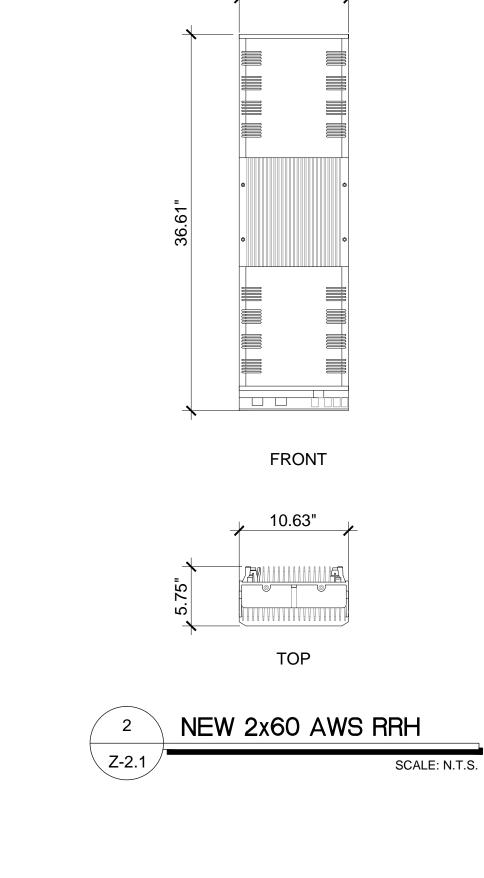


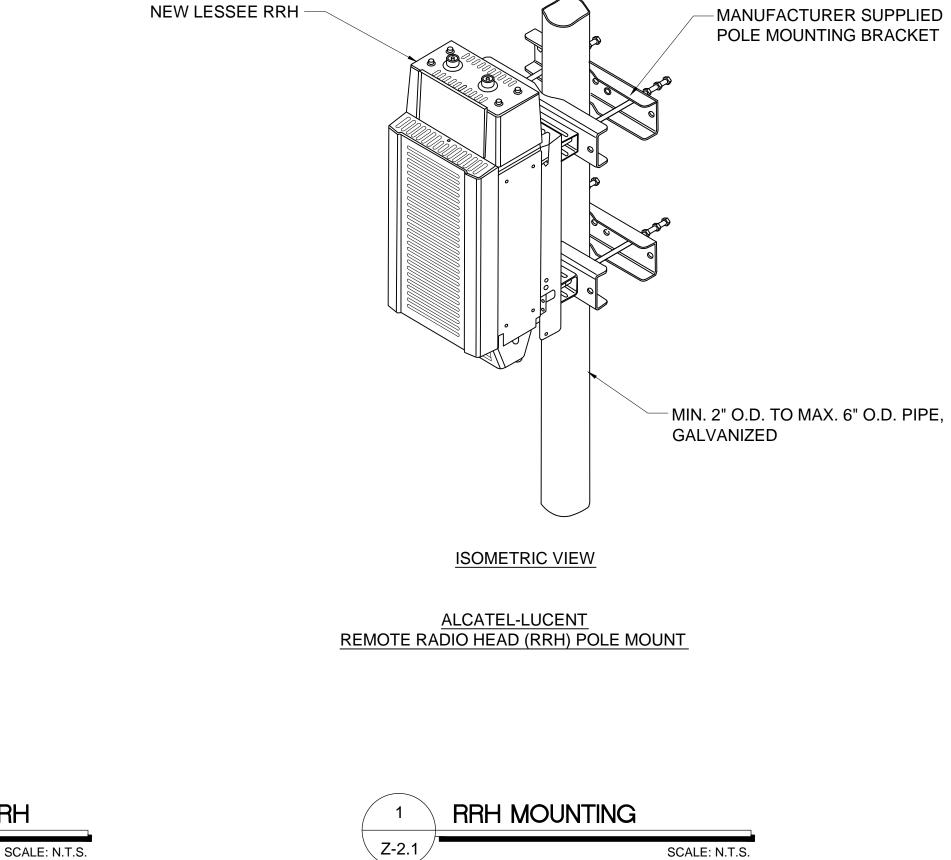

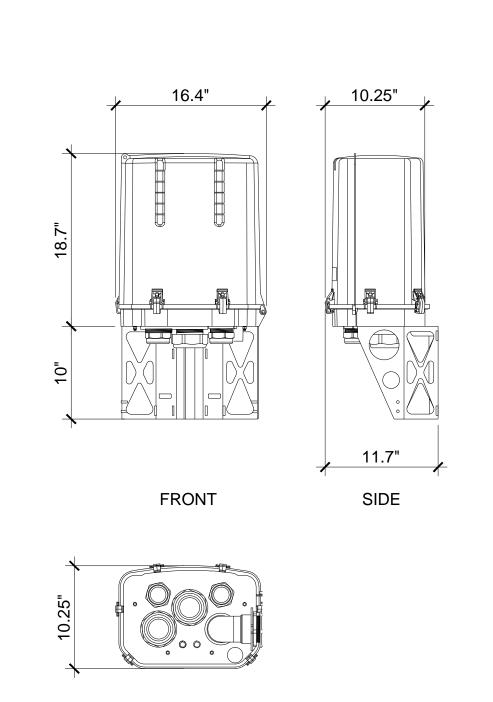

NEMA J-BOX

SCALE: N.T.S.

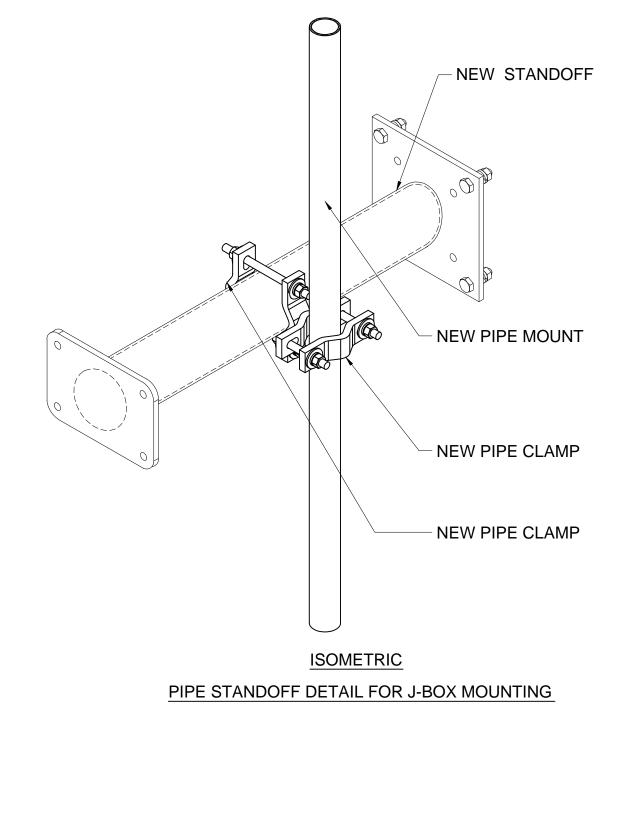





1 LIVIT L, AZ 0320	J
-INTERNAL REVIEW-	T DATE
CONSTRUCTION SIGNATURE	
RF SIGNATURE	
FACILITIES SIGNATURE	


PLANS PREPARED BY

COPP

COPP

architecture / project management 10245 E. Via Linda, Scottsdale, AZ 85258 ph: 480 451 9609 fax: 480 451 9608 e mail: corporate@ydcoffice.com

This drawing is copywrited and the property of Young Design Corporation (YDC) & produced solely by YDC and affiliates. reproduction or use of this drawing and/or the information contained hereon is forbidden without

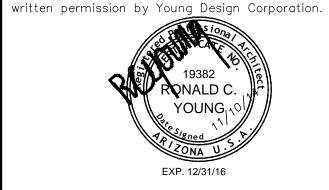

THIS DOCUMENT CONTAINS AN ELECTRONIC SIGNATURE PURSUANT TO A.R.S. TITLE 41 AND TITLE 44. IT IS A VIOLATION FOR ANY PERSON, UNLESS UNDER THE DIRECT SUPERVISION OF THE REGISTRANT, TO MODIFY THIS DOCUMENT IN ANY WAY.

PRELIMINARY UNLESS SIGNED

l i	-N() -	<del>-</del> /)A//-	<del>-</del> DESCRIPTION <del></del>
	110.		DESCRIT TION
	1	6/25/2014	PRELIMINARY REVIEW ZD'S
	2	7/29/2014	SUBMITTAL ZD'S
	3	8/11/2014	COMMENTS
	4	11/4/2014	CITY COMMENTS

ARCHITECTS JOB NO. YDC-6000

PROJECT INFORMATION -


PHO\_DYNAMIC

1525 N. HAYDEN ROAD SCOTTSDALE, AZ 85257

EQUIPMENT INFORMATION

JURISDICTION APPROVAL •

Z-2.1

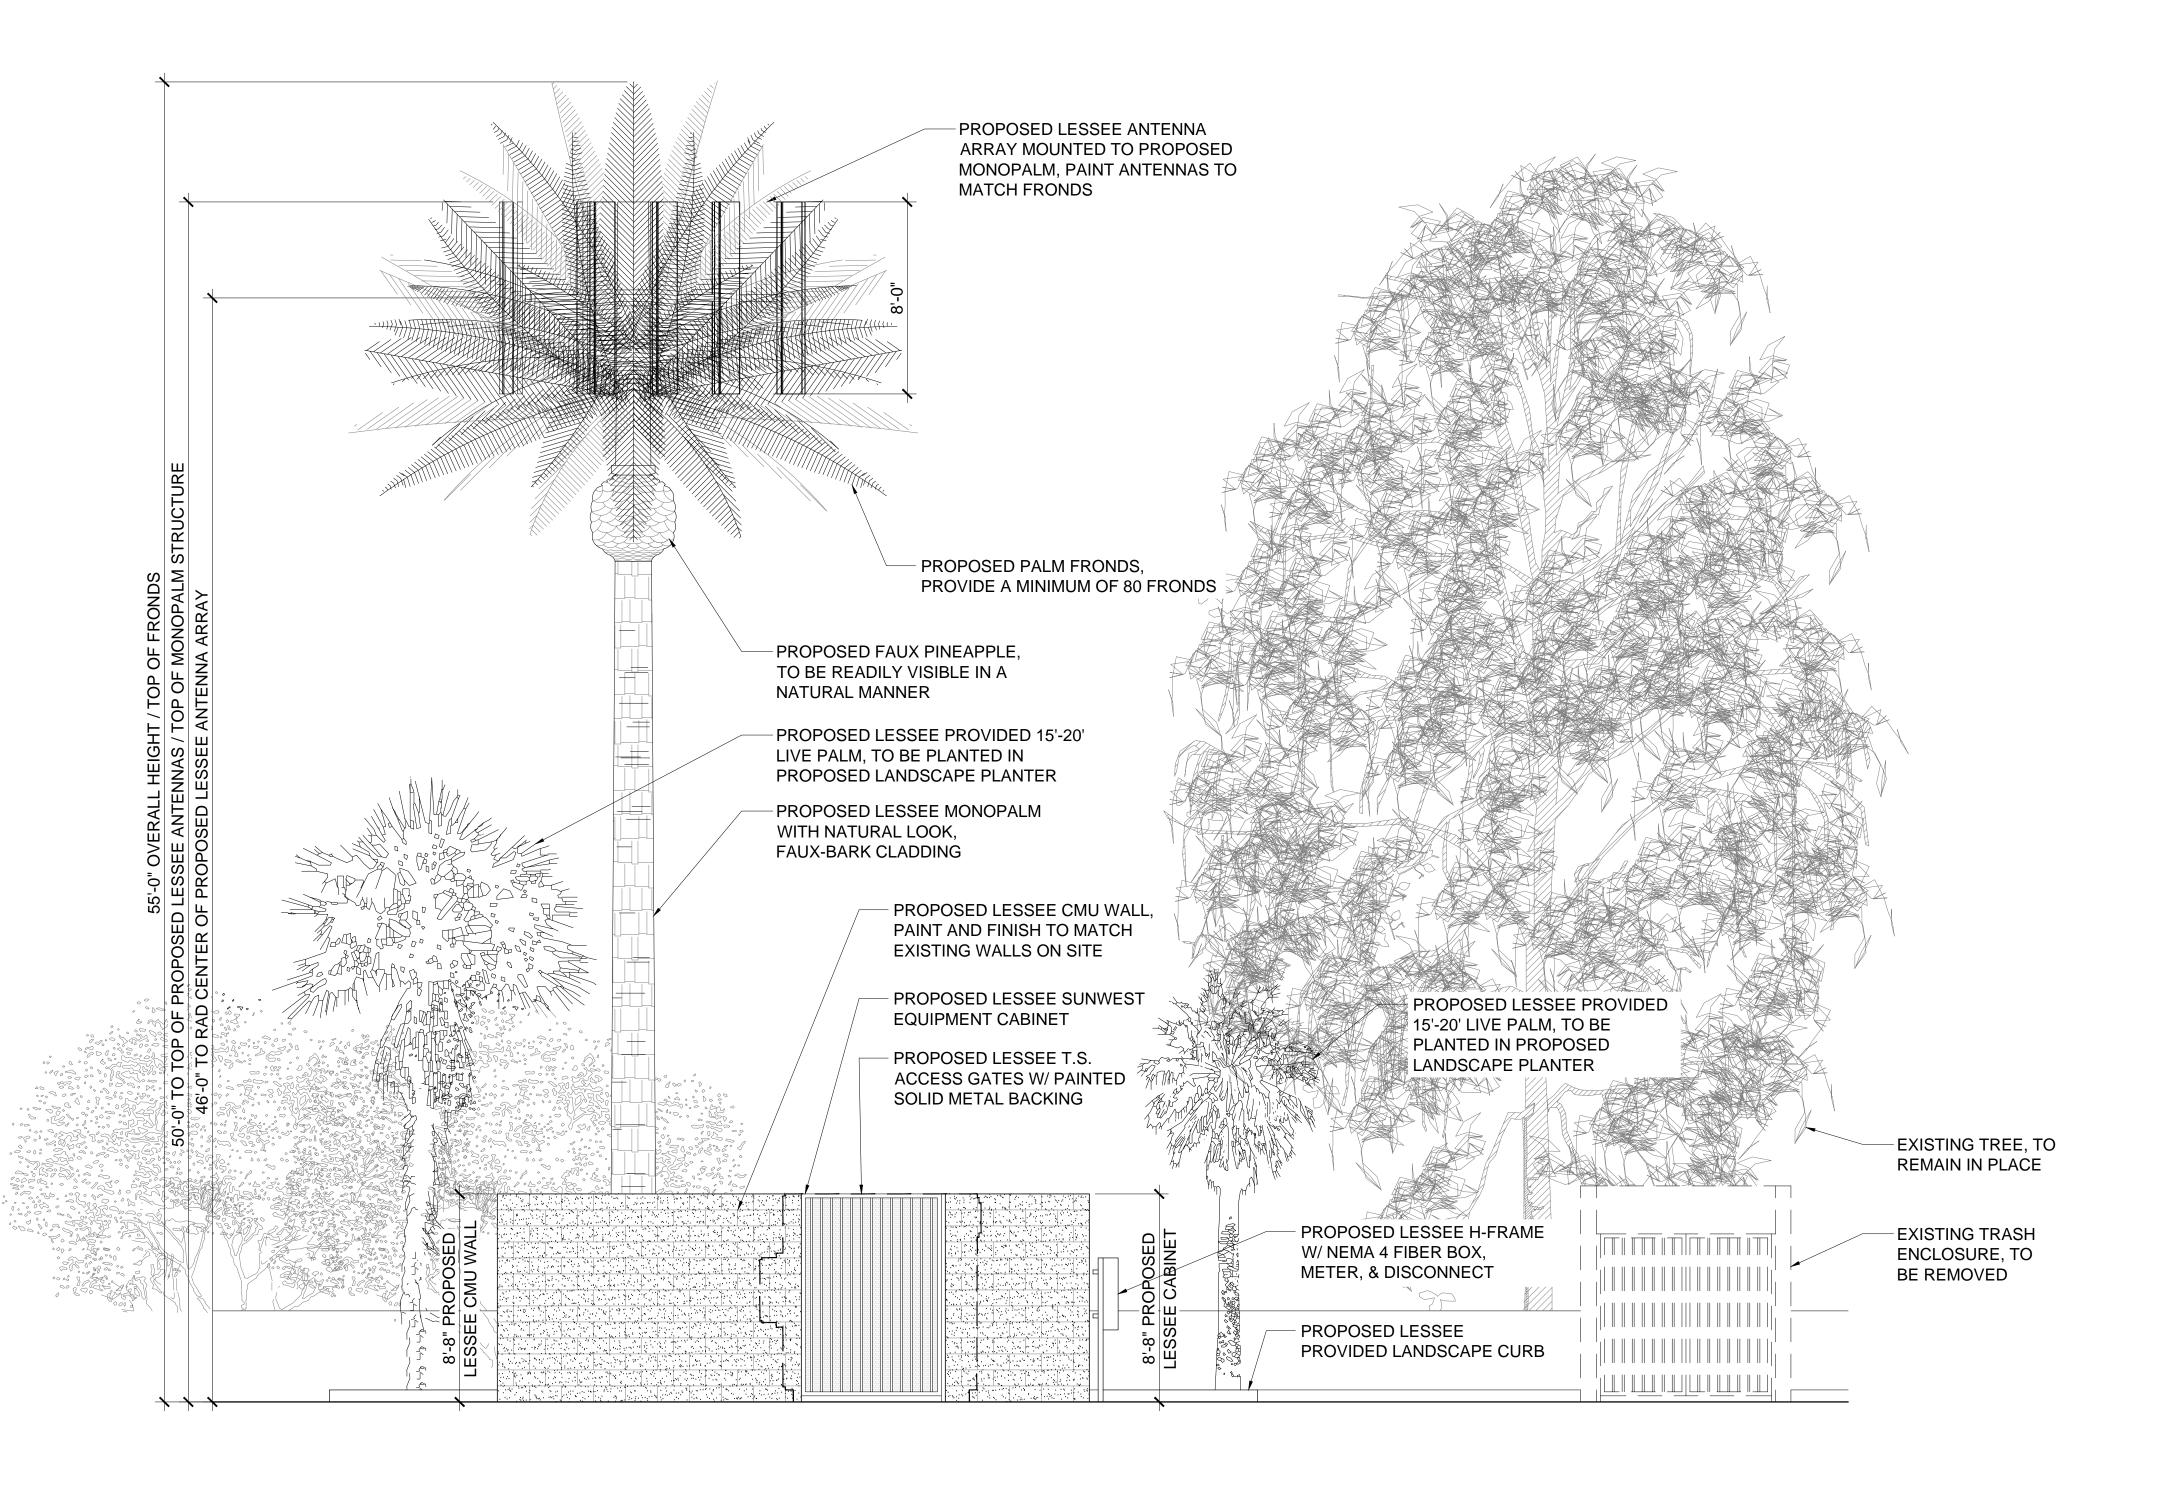




126 W. GEMINI DR. TEMPE, AZ 85283

FINTERNAL REVIEW-CONSTRUCTION SIGNATURE RF SIGNATURE FACILITIES SIGNATURE REAL ESTATE SIGNATURE



architecture / project management 10245 E. Via Linda, Scottsdale, AZ 85258 ph: 480 451 9609 fax: 480 451 9608 corporate@ydcoffice.com

This drawing is copywrited and the property of Young Design Corporation (YDC) & produced solely by YDC and affiliates. reproduction or use of this drawing and/or the information contained hereon is forbidden without

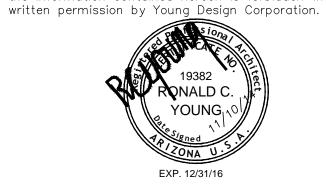

THIS DOCUMENT CONTAINS AN ELECTRONIC SIGNATURE PURSUANT TO A.R.S. TITLE 41 AND TITLE 44. IT IS A VIOLATION FOR ANY PERSON, UNLESS UNDER THE DIRECT SUPERVISION OF THE REGISTRANT, TO MODIFY THIS DOCUMENT IN ANY WAY.

1	6/25/2014	PRELIMINARY REVIEW ZD'S
2	7/29/2014	SUBMITTAL ZD'S
3	8/11/2014	COMMENTS
4	11/4/2014	CITY COMMENTS

- ARCHITECTS JOB NO. -YDC-6000

- PROJECT INFORMATION -

PHO\_DYNAMIC

1525 N. HAYDEN ROAD SCOTTSDALE, AZ 85257

SHEET TITLE -


**ELEVATIONS** 


-JURISDICTION APPROVAL -


SHEET NUMBER 7

NEW WEST ELEVATION

SCALE: 1/4" = 1'-0"

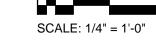

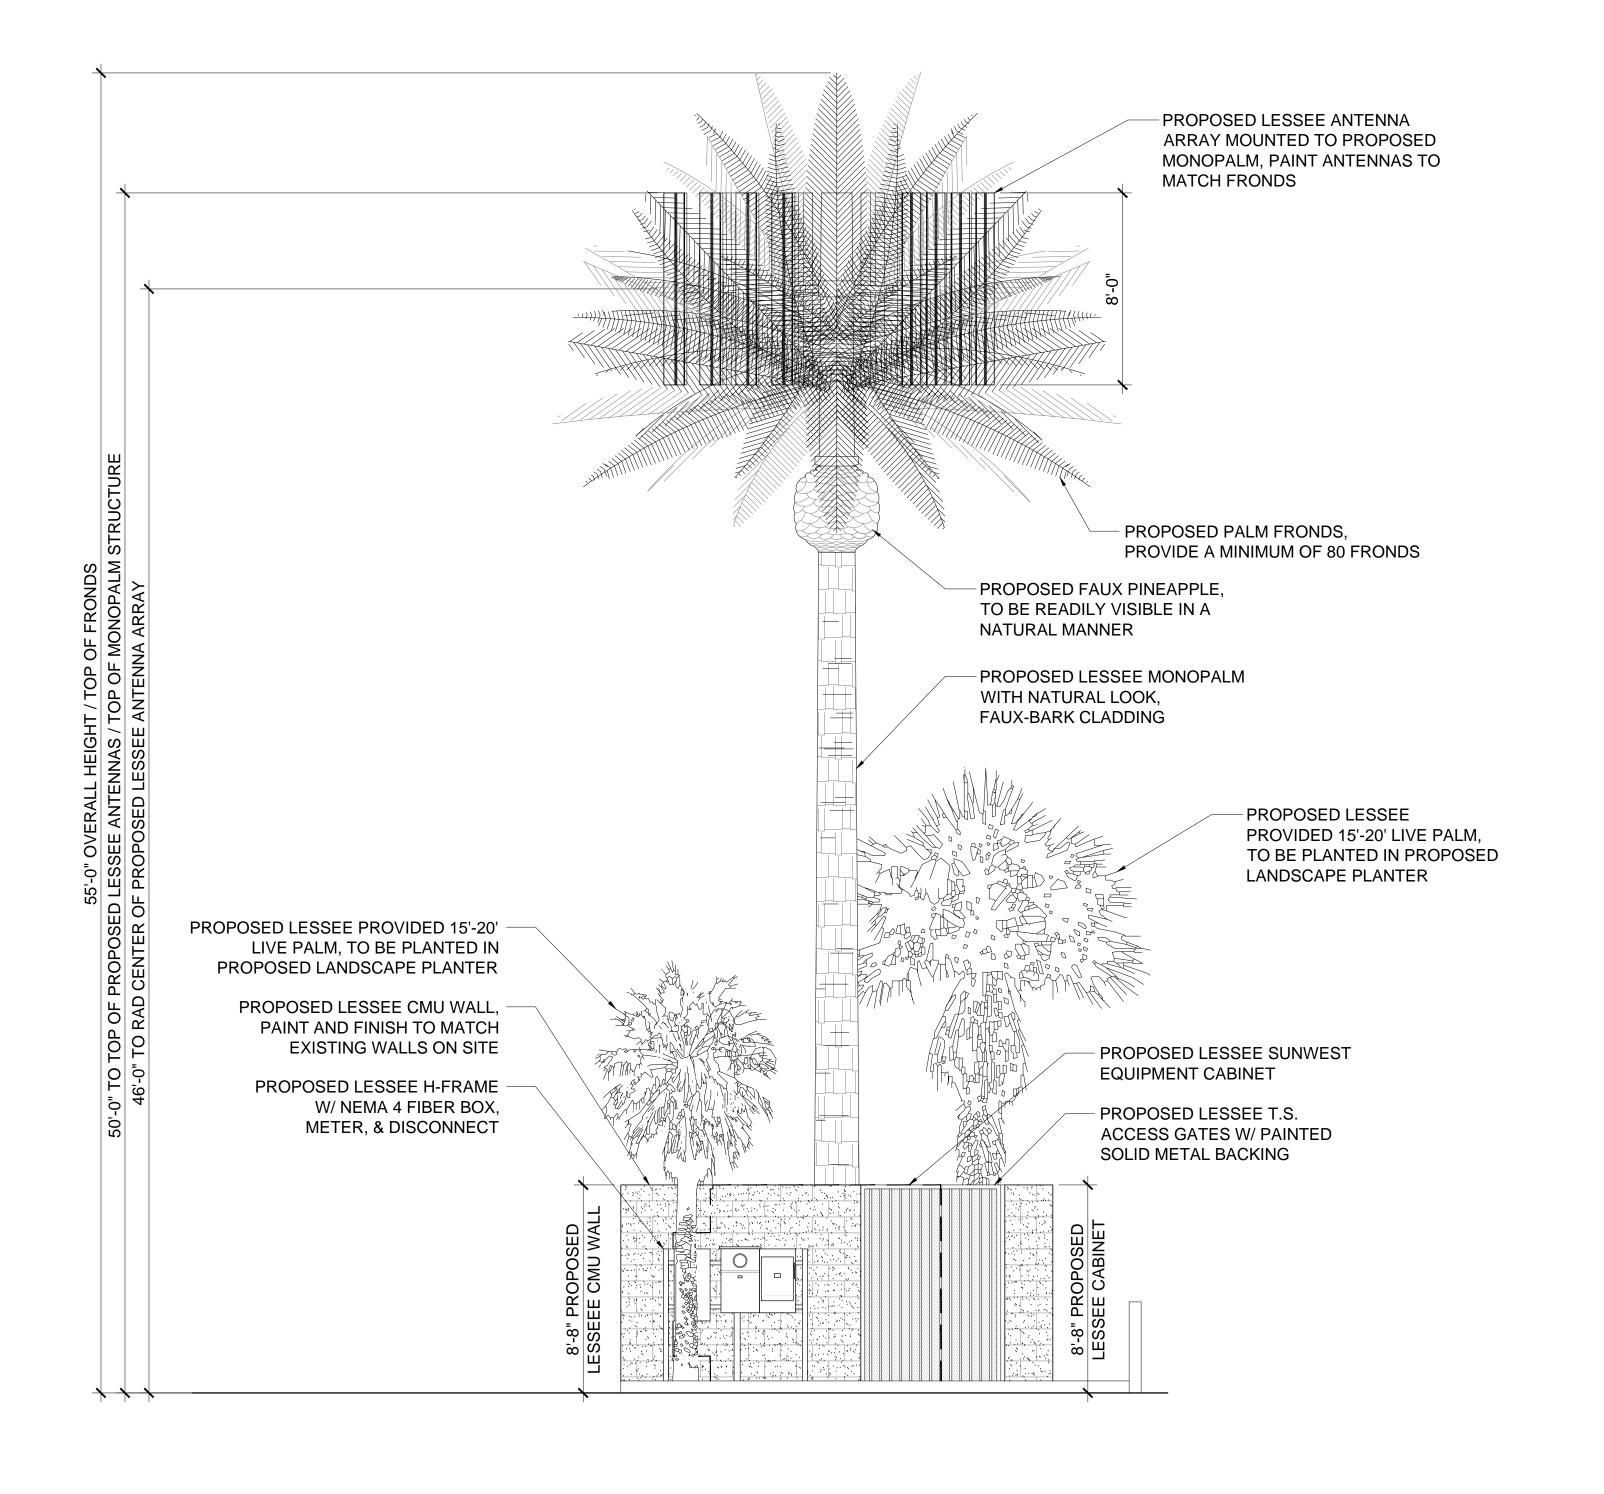

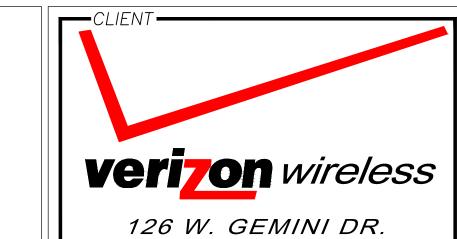

TEMPE, AZ 85283 FINTERNAL REVIEW-CONSTRUCTION SIGNATURE RF SIGNATURE


REAL ESTATE SIGNATURE

FACILITIES SIGNATURE



architecture / project management 10245 E. Via Linda, Scottsdale, AZ 85258 ph: 480 451 9609 fax: 480 451 9608 corporate@ydcoffice.com

This drawing is copywrited and the property of Young Design Corporation (YDC) & produced solely by YDC and affiliates. reproduction or use of this drawing and/or the information contained hereon is forbidden without written permission by Young Design Corporation.

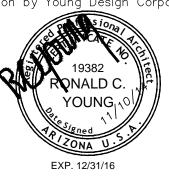

THIS DOCUMENT CONTAINS AN ELECTRONIC SIGNATURE PURSUANT TO A.R.S. TITLE 41 AND TITLE 44. IT IS A VIOLATION FOR ANY PERSON, UNLESS UNDER THE DIRECT SUPERVISION OF THE REGISTRANT, TO MODIFY THIS DOCUMENT IN ANY WAY.

	<b>-</b> NO	-DATE-	-DESCRIPTION-
	1	6/25/2014	PRELIMINARY REVIEW ZD'S
	2	7/29/2014	SUBMITTAL ZD'S
	3	8/11/2014	COMMENTS
	4	11/4/2014	CITY COMMENTS

- ARCHITECTS JOB NO. -YDC-6000

PROJECT INFORMATION -

PHO\_DYNAMIC

1525 N. HAYDEN ROAD SCOTTSDALE, AZ 85257

SHEET TITLE -

**ELEVATIONS** 

-JURISDICTION APPROVAL -

SHEET NUMBER 7-4

NEW SOUTH ELEVATION

SCALE: 1/4" = 1'-0"



SCALE: 1/4" = 1'-0"